


DO NOT SCALE

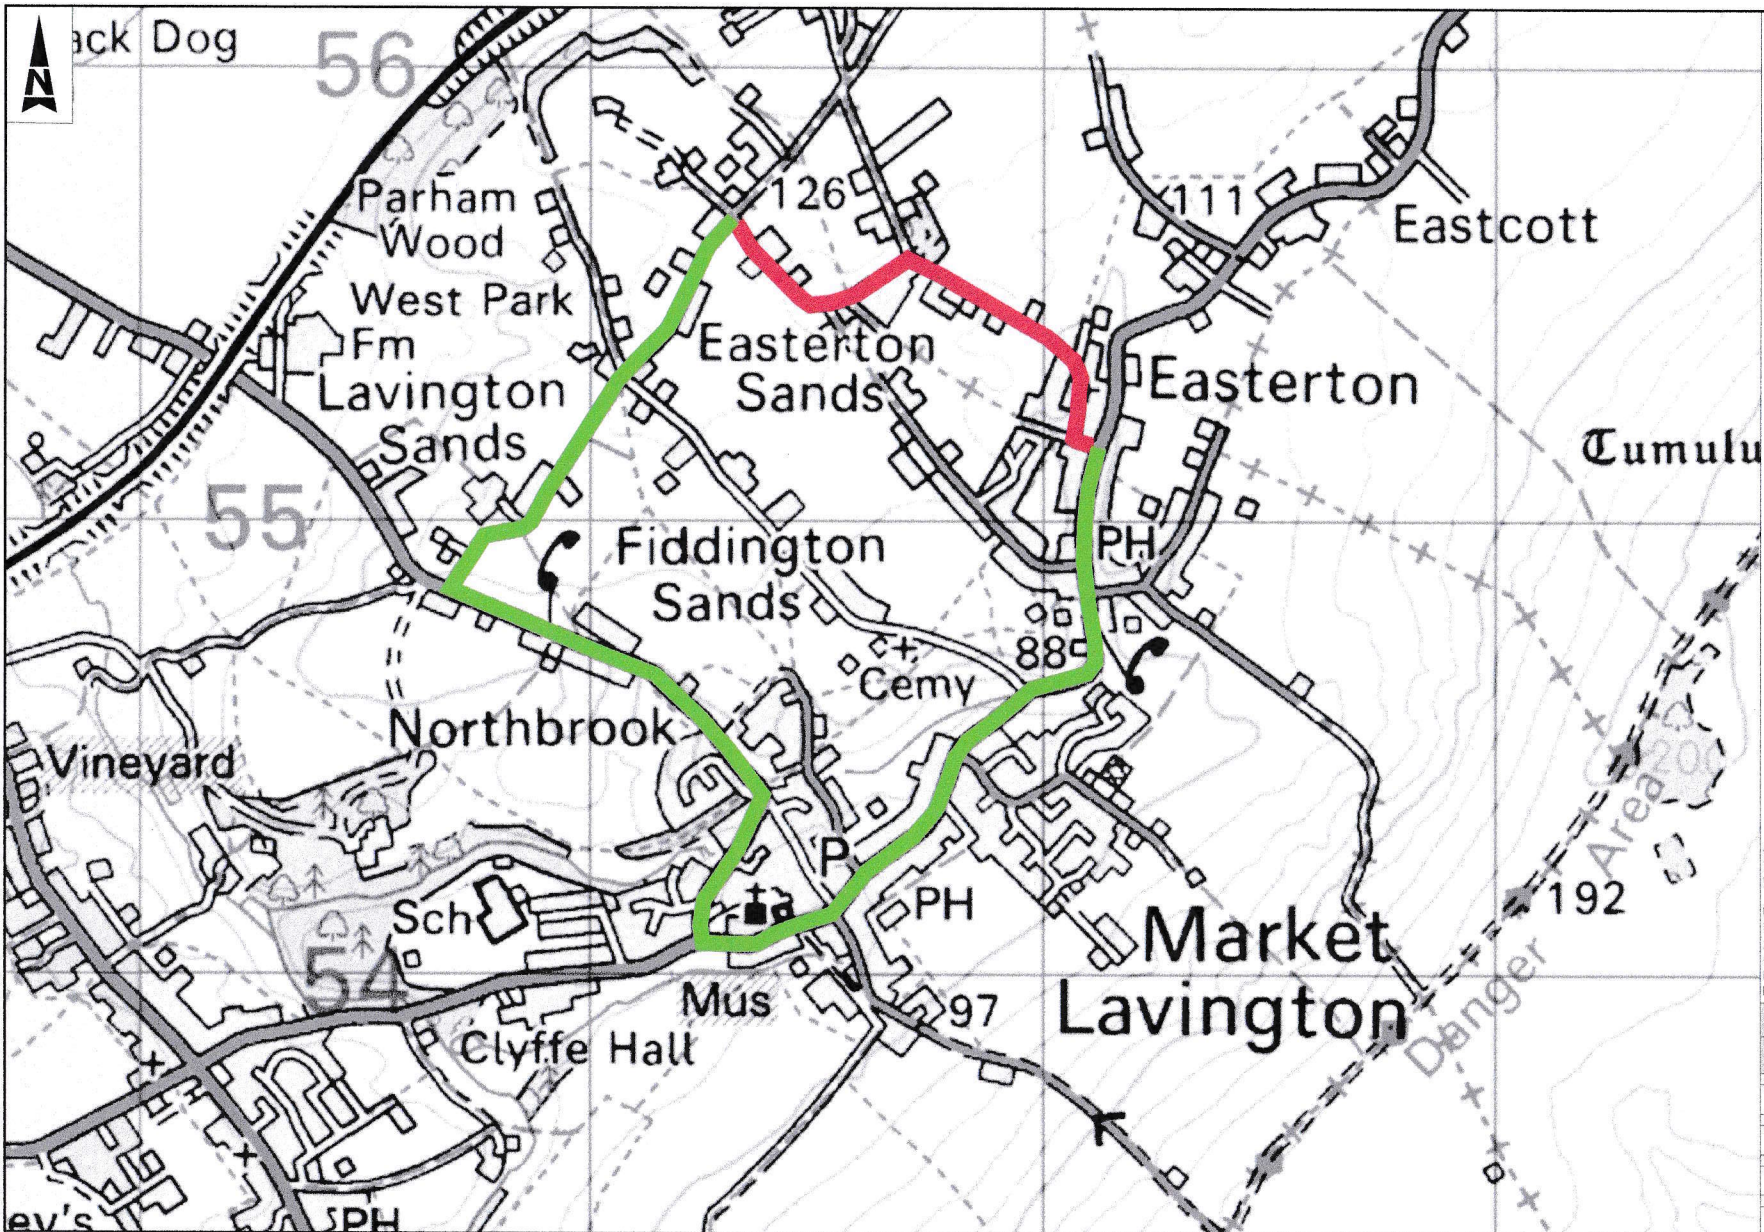

Notes

1. Limits of work are approximate and are to be agreed on site with the Engineer or Site Representative.

Key

— Proposed Road Closure

— Proposed Diversion Route

Client Finance Code: TBC
 Works Order No: TBC
 Postal Area: SN10

USRN: 18501150
 What3Words: //giants.cemented.funnels to
 //comply.fillings.sweater
 Grid Ref: 402122, 155184 to 401323, 155674
 Philips Street Atlas: Page 179 F2, Page 180 A2
 Road Speed Limit: 30mph/60mph

SAFETY, HEALTH AND ENVIRONMENTAL INFORMATION	
In addition to the hazards/risks normally associated with the types of work detailed on this drawing, note the following significant residual risks (Reference shall also be made to the design hazard log).	
Construction	Not applicable for this drawing
Maintenance / Cleaning	Not applicable for this drawing
Use	Not applicable for this drawing
Decommissioning / Demolition	Not applicable for this drawing

THIS MAP IS REPRODUCED FROM ORDNANCE SURVEY MATERIAL WITH THE PERMISSION OF ORDNANCE SURVEY ON BEHALF OF THE CONTROLLER OF HER MAJESTY'S STATIONERY OFFICE. © CROWN COPYRIGHT. UNAUTHORISED REPRODUCTION INFRINGES CROWN COPYRIGHT AND MAY LEAD TO PROSECUTION OR CIVIL PROCEEDINGS. 100049050, 2022

Description							
Status	Revision	Drawn	Checked	Reviewed	Authorised	Issue Date	

Drawing Status: **AUTHORISED & ACCEPTED** | Status: **A1**

ATKINS
 Member of the SNC-Lavalin Group
 County Gate
 County Way
 Trobridge
 Wiltshire
 BA14 7FJ
 Tel: +44 (0)1225 730360
 Copyright © Atkins Limited (2023) | www.atkinsglobal.com

Wiltshire Council

Project Title: Major Maintenance 2024/2025 Surface Dressing 2024/2025
Drawing Title: KINGS ROAD, EASTERTON PROPOSED DIVERSION ROUTE
Drawing Number: WCHCC - ATK - HSN - 2425SD0419 - DR - CH - 000001
Original Size: A3 Scale: NTS Project Ref: 5221856 Sheet: 1 of 1 Rev: C01