


100
Millimetres
0 10
DO NOT SCALE

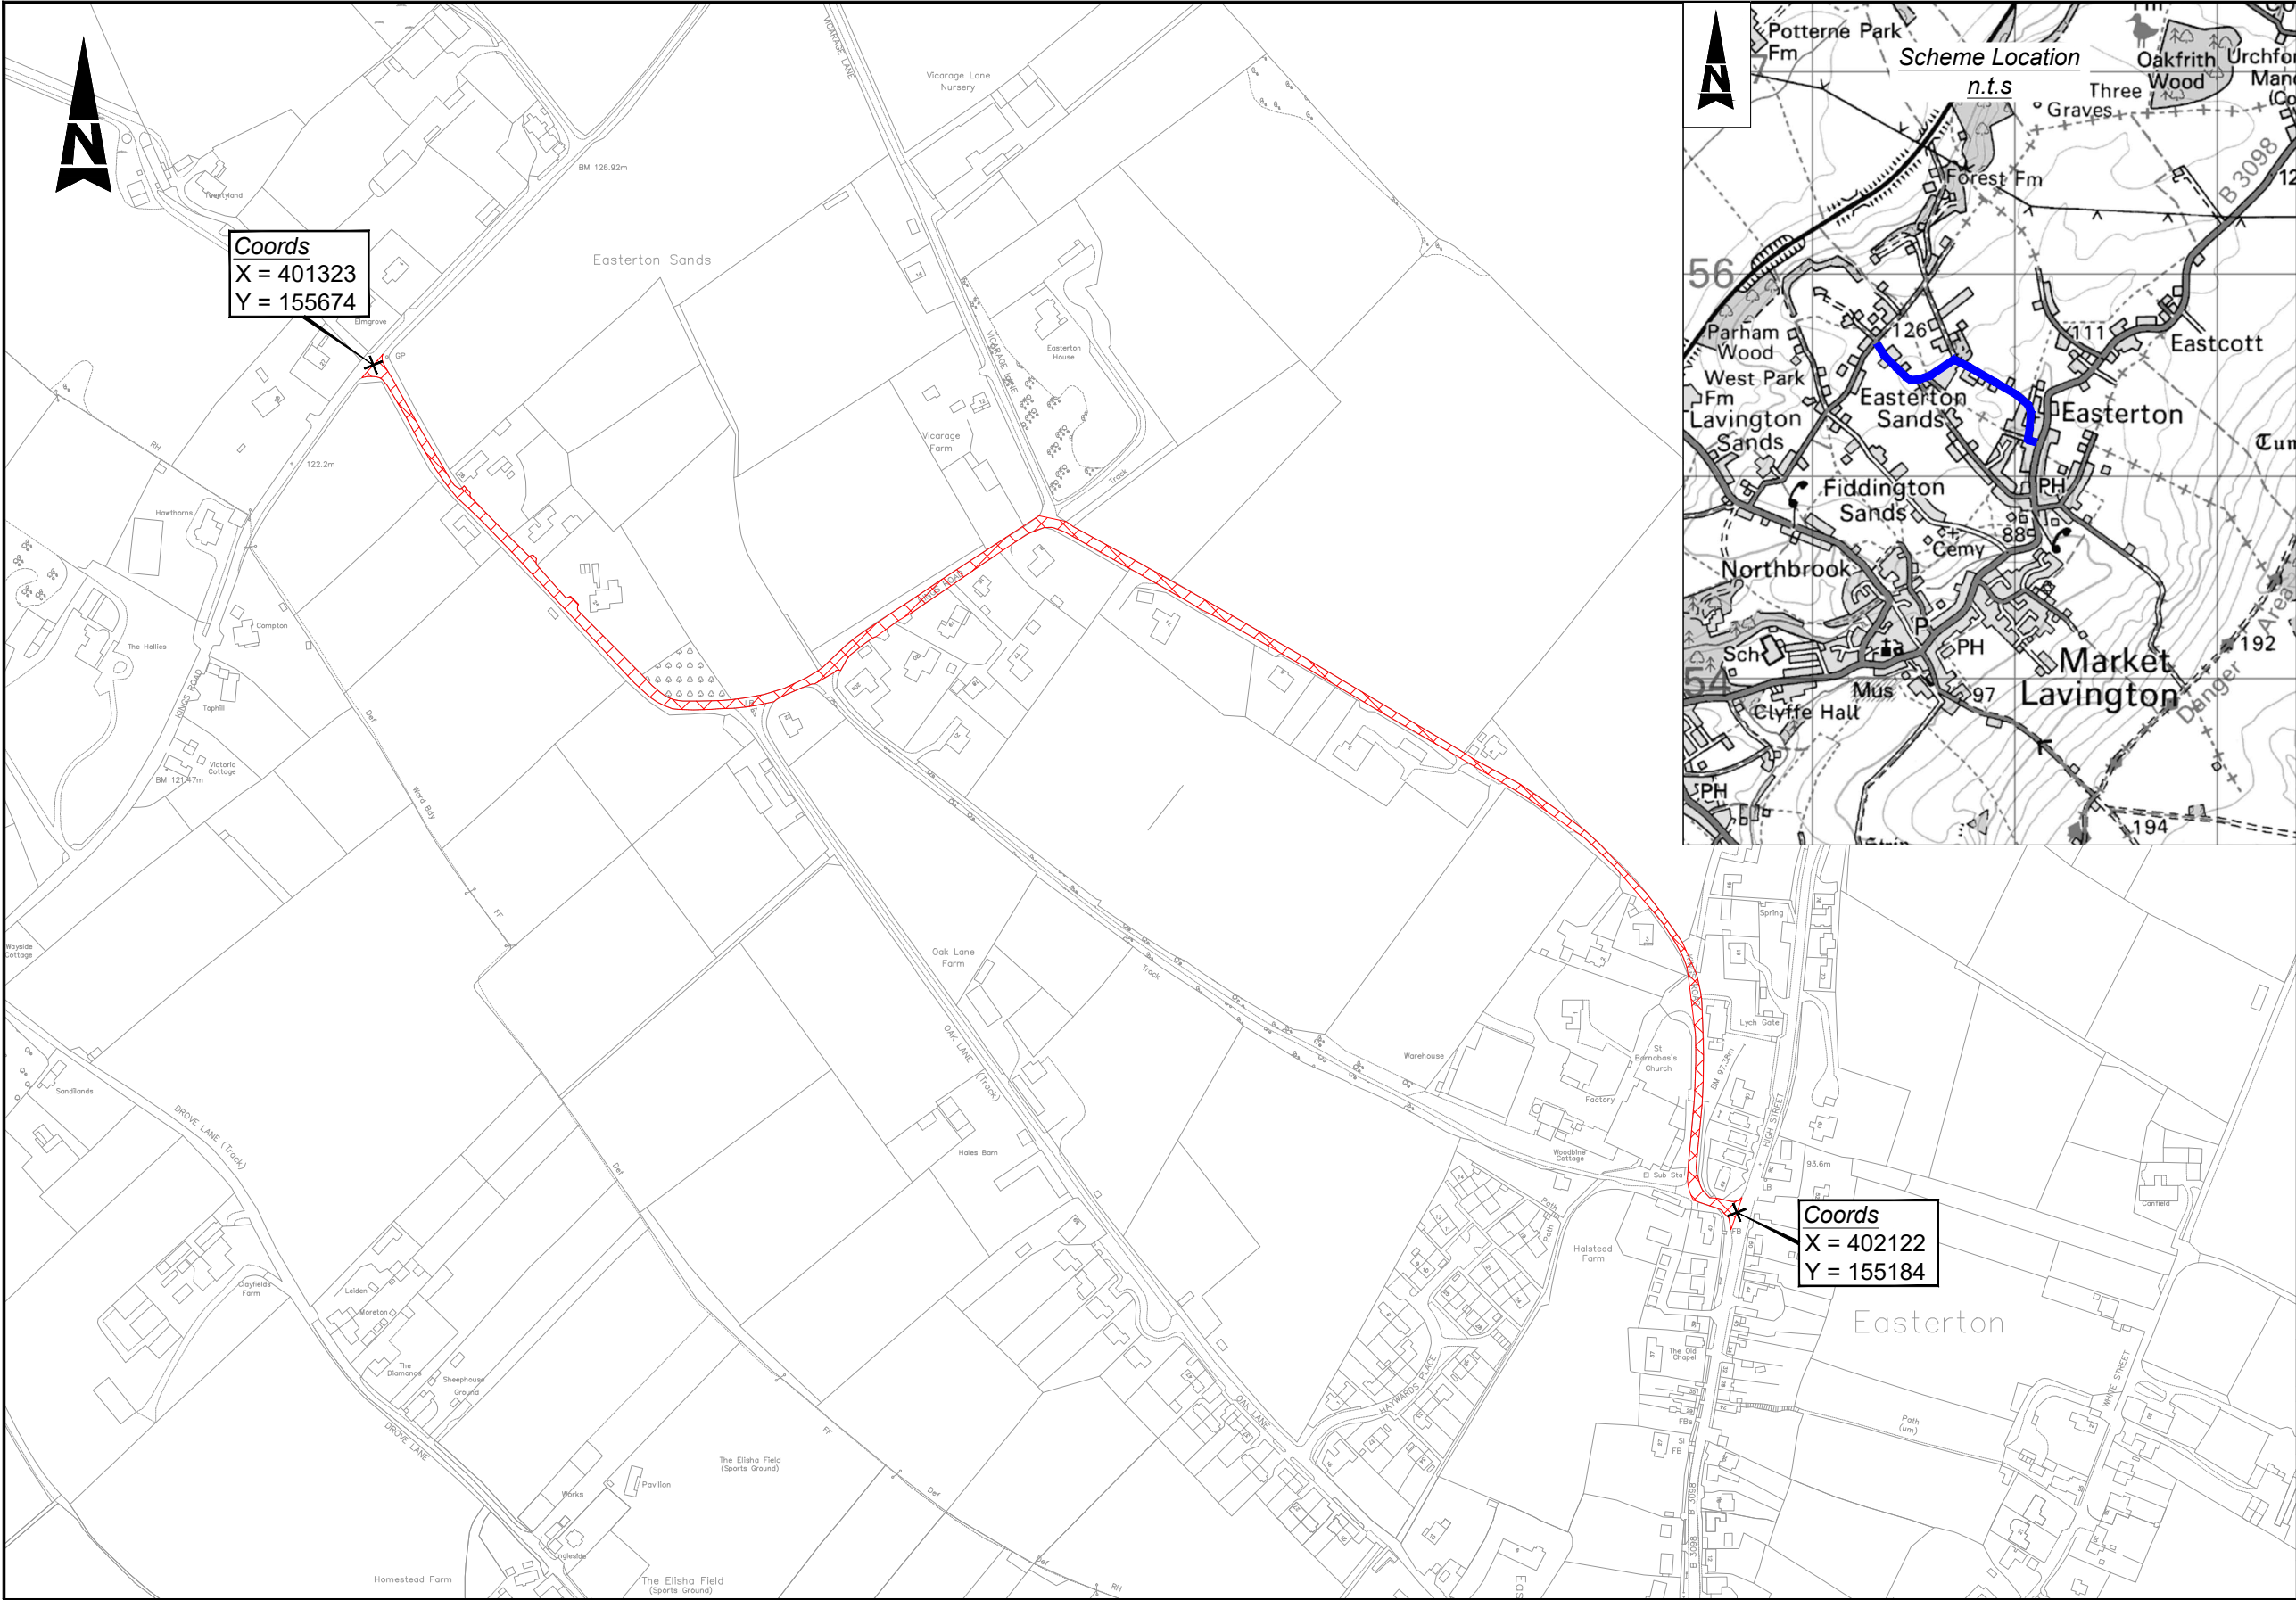

Notes
1. Limits of work and dimensions are approximate and are to be agreed on site with the Engineer or Site Representative.

Key

Site Extents

Scheme Location

Client Finance Code: TBC
Works Order No: TBC
Postal Area: SN10

USRN: 18501150
What3Words: ///giants.cemented.funnels.to
Grid Ref: 402122, 155184 to 401323, 155674
Philips Street Atlas: Page 179 F2, Page 180 A2
Road Speed Limit: 30mph/60mph

SAFETY, HEALTH AND ENVIRONMENTAL INFORMATION
In addition to the hazards/risks normally associated with the types of work detailed on this drawing, note the following significant residual risks (Reference shall also be made to the design hazard log).

Construction
Not applicable for this drawing
Maintenance / Cleaning
Not applicable for this drawing
Use
Not applicable for this drawing
Decommissioning / Demolition
Not applicable for this drawing

THIS MAP IS REPRODUCED FROM ORDNANCE SURVEY MATERIAL WITH THE PERMISSION OF ORDNANCE SURVEY ON BEHALF OF THE CONTROLLER OF HIS MAJESTY'S STATIONERY OFFICE. © CROWN COPYRIGHT. UNAUTHORISED REPRODUCTION INFRINGES CROWN COPYRIGHT AND MAY LEAD TO PROSECUTION OR CIVIL PROCEEDINGS. 100049050, 2023

Description						
Status	Revision	Drawn	Checked	Reviewed	Authorised	Issue Date
Description						
Status	Revision	Drawn	Checked	Reviewed	Authorised	Issue Date
Description						
Status	Revision	Drawn	Checked	Reviewed	Authorised	Issue Date
Description						
Status	Revision	Drawn	Checked	Reviewed	Authorised	Issue Date
Description						
First Issue						
Status	Revision	Drawn	Checked	Reviewed	Authorised	Issue Date
A1	C01	VSN	SY	CJ	CJ	26/07/23